


ANN ARBOR TRUST COMPANY DRIVE-UP TELLER CANOPY/ ATM ENCLOSURE

- 1 SITE PLAN + INDEX
- 2 FLOOR PLAN / CEILING PLAN / ROOF PLAN / BUILDING ELEVATIONS
- 3 BUILDING SECTION / DETAILS
- 4 STRUCTURAL FRAMING + DETAILS

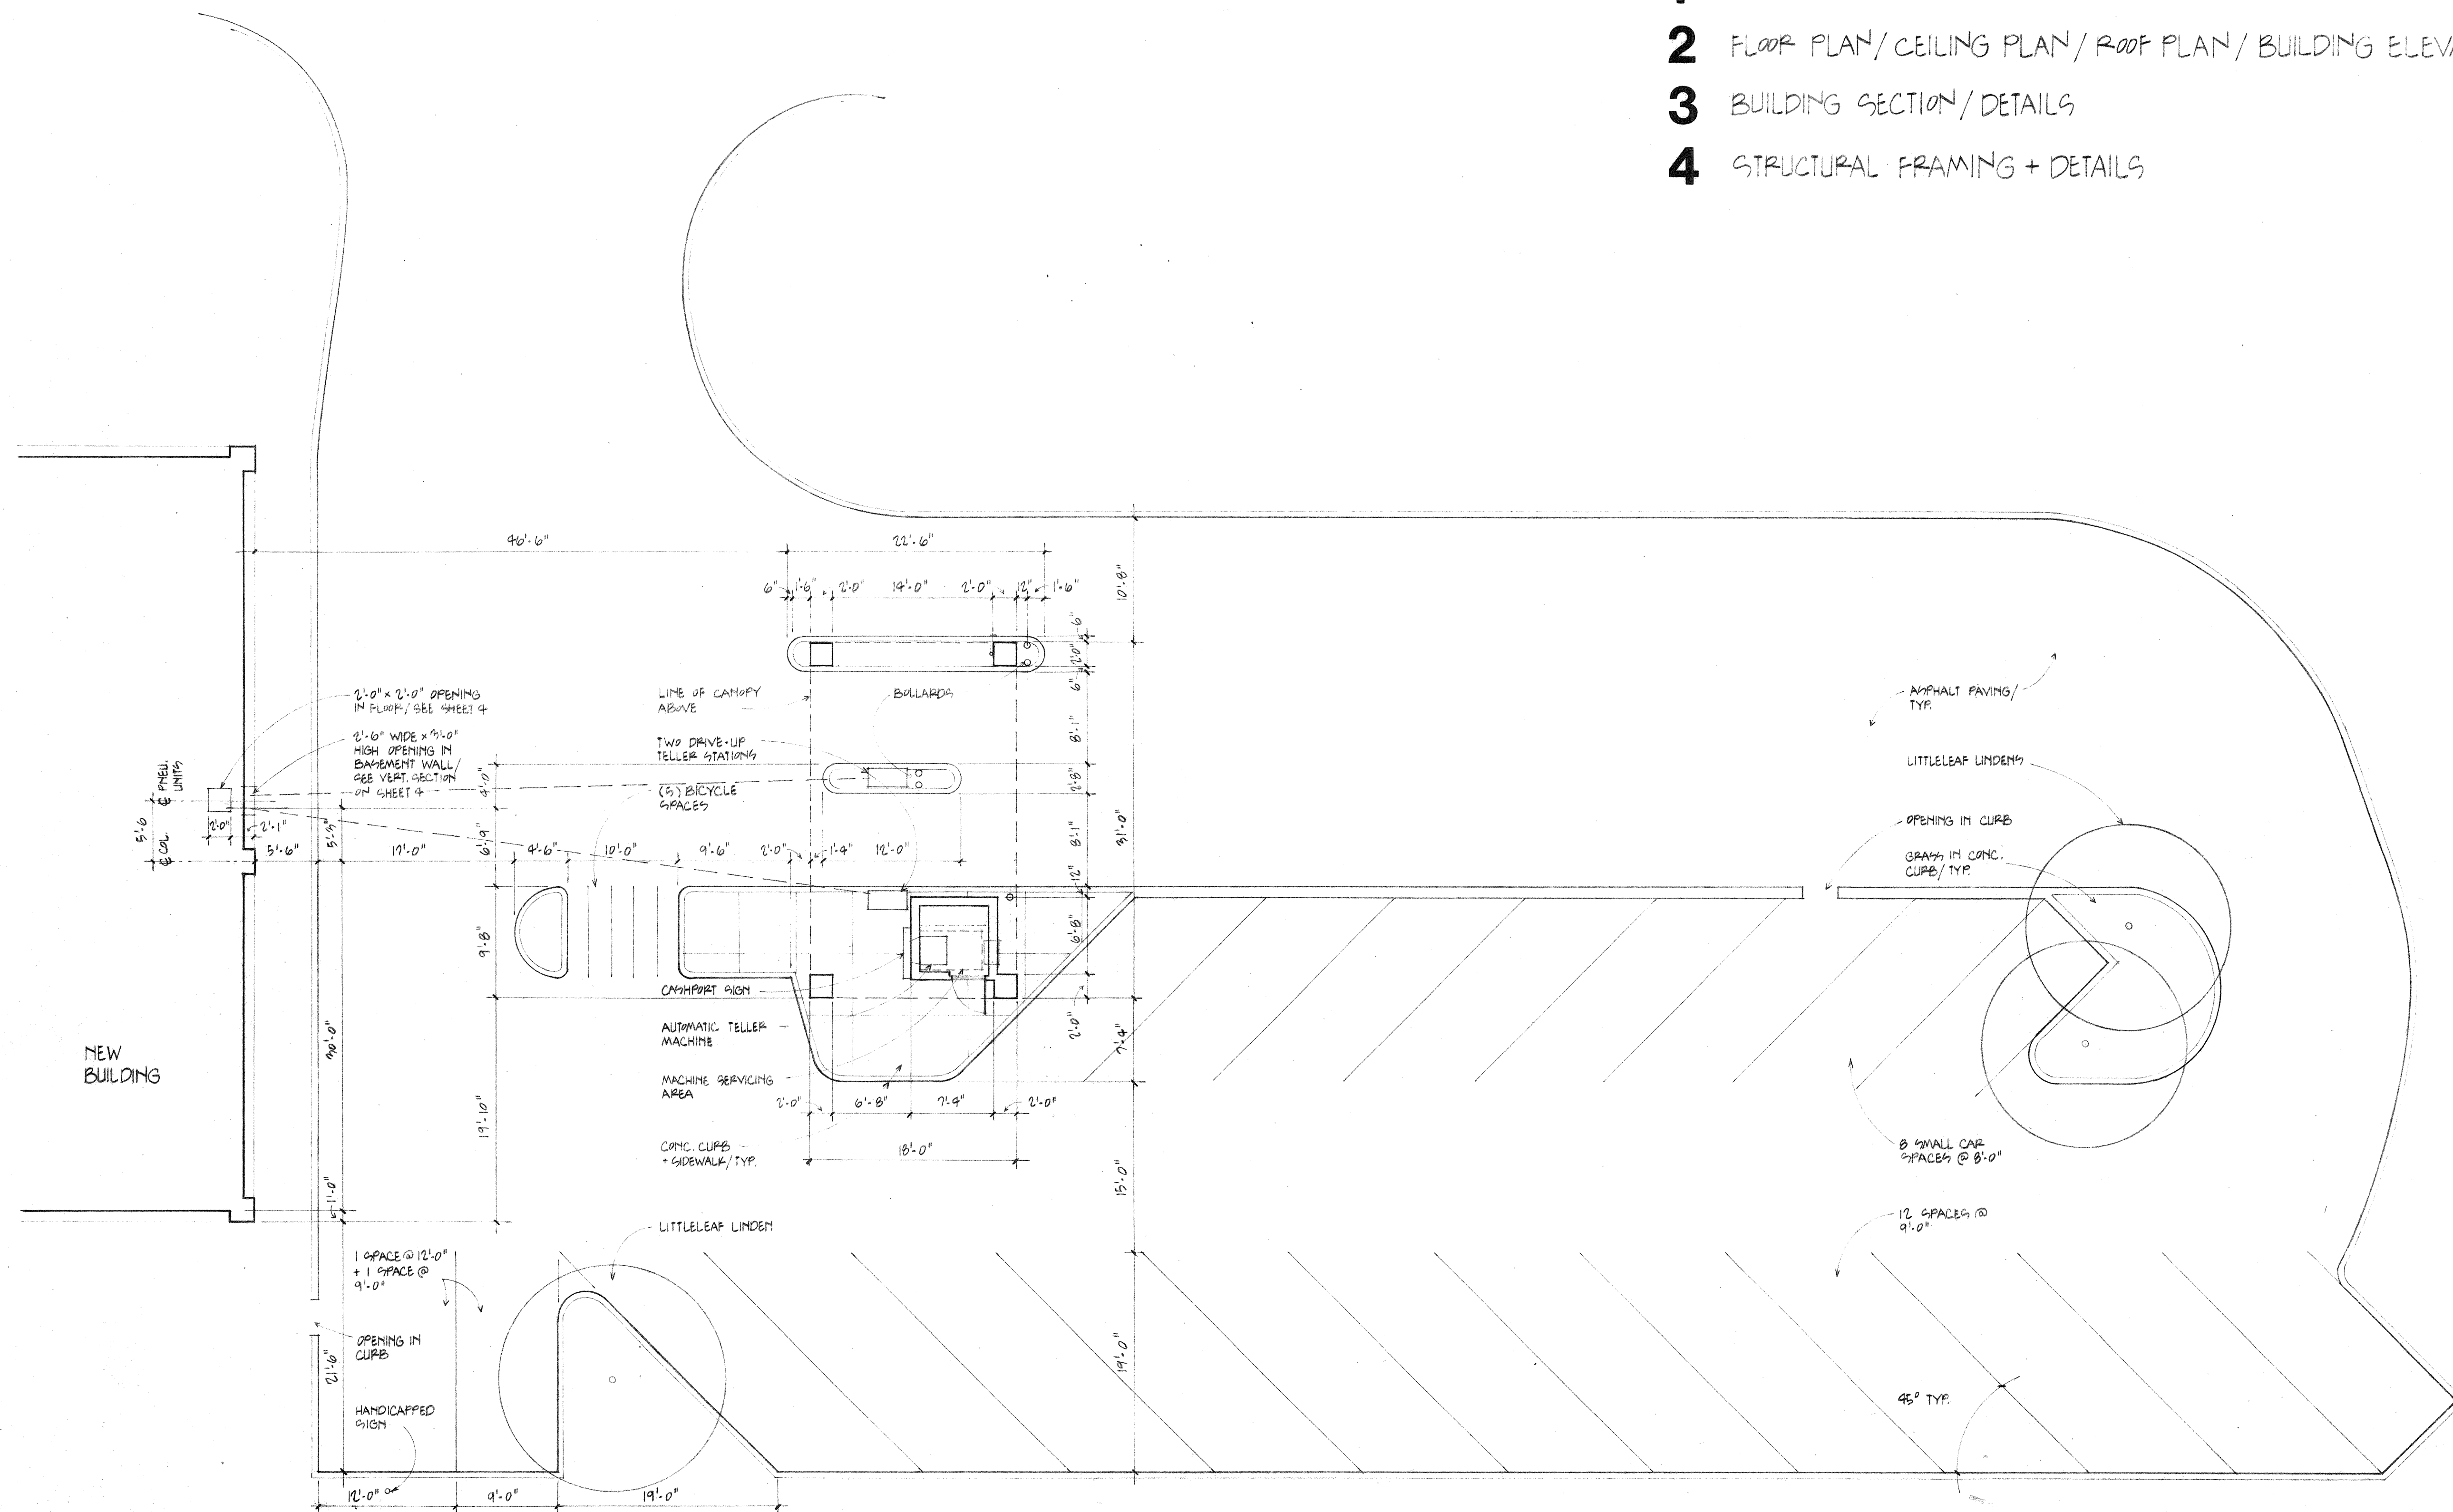

SITE PLAN
SCALE 1/8" = 1'-0"

DRIVE-UP TELLER CANOPY + ATM ENCLOSURE / PLYMOUTH SQUARE OFFICE/RESEARCH BUILDING

Herrmann/Holman/Meneghini/Overhiser, Inc
ARCHITECTS, PLANNERS AND INTERIOR DESIGNERS

ARCHITECTS
JOB NUMBER
8916.01

DATE
12-9-83
12-12-83

ISSUED FOR
REVISION
BULLARDS

REVISIONS
12-13-83 BULLARDS

DRAWN
AcB
CHECKED

SEAL

TITLE
INDEX
SITE PLAN