



ROOM	FLOOR	BASE	WALLS	CEILING	HEIGHT	REMARKS
LOBBY	#1	CARPET (N/LC)	CERAMIC TILE	OAK WOOD BASE	8'-6"	DISSO PAPERD CLG AREA
TELLERS	#2	CERAMIC TILE	CERAMIC TILE	PAINTED GYP DD	8'-6"	
DRIVE-UP	#3	CERAMIC TILE	CERAMIC TILE	PAINTED GYP DD	8'-6"	
OFFICE	#4	CERAMIC TILE	CERAMIC TILE	PAINTED GYP DD	8'-6"	
CONF.	#5	CERAMIC TILE	CERAMIC TILE	PAINTED GYP DD	8'-6"	
HALL	#6	CERAMIC TILE	CERAMIC TILE	PAINTED GYP DD	8'-6"	
BEDTH	#7	CERAMIC TILE	CERAMIC TILE	PAINTED GYP DD	8'-0"	
CLOSET	#8	CERAMIC TILE	CERAMIC TILE	PAINTED GYP DD	8'-0"	
CLOSET	#9	CERAMIC TILE	CERAMIC TILE	PAINTED GYP DD	7'-0"	
LOUNGE	#10	CERAMIC TILE	CERAMIC TILE	PAINTED GYP DD	8'-6"	
CASH VAULT	#11	CERAMIC TILE	CERAMIC TILE	PAINTED GYP DD	EXIST'G	
VAULT	#12	CERAMIC TILE	CERAMIC TILE	PAINTED GYP DD	EXIST'G	NO WD BASE BEHIND VAULT DOORS

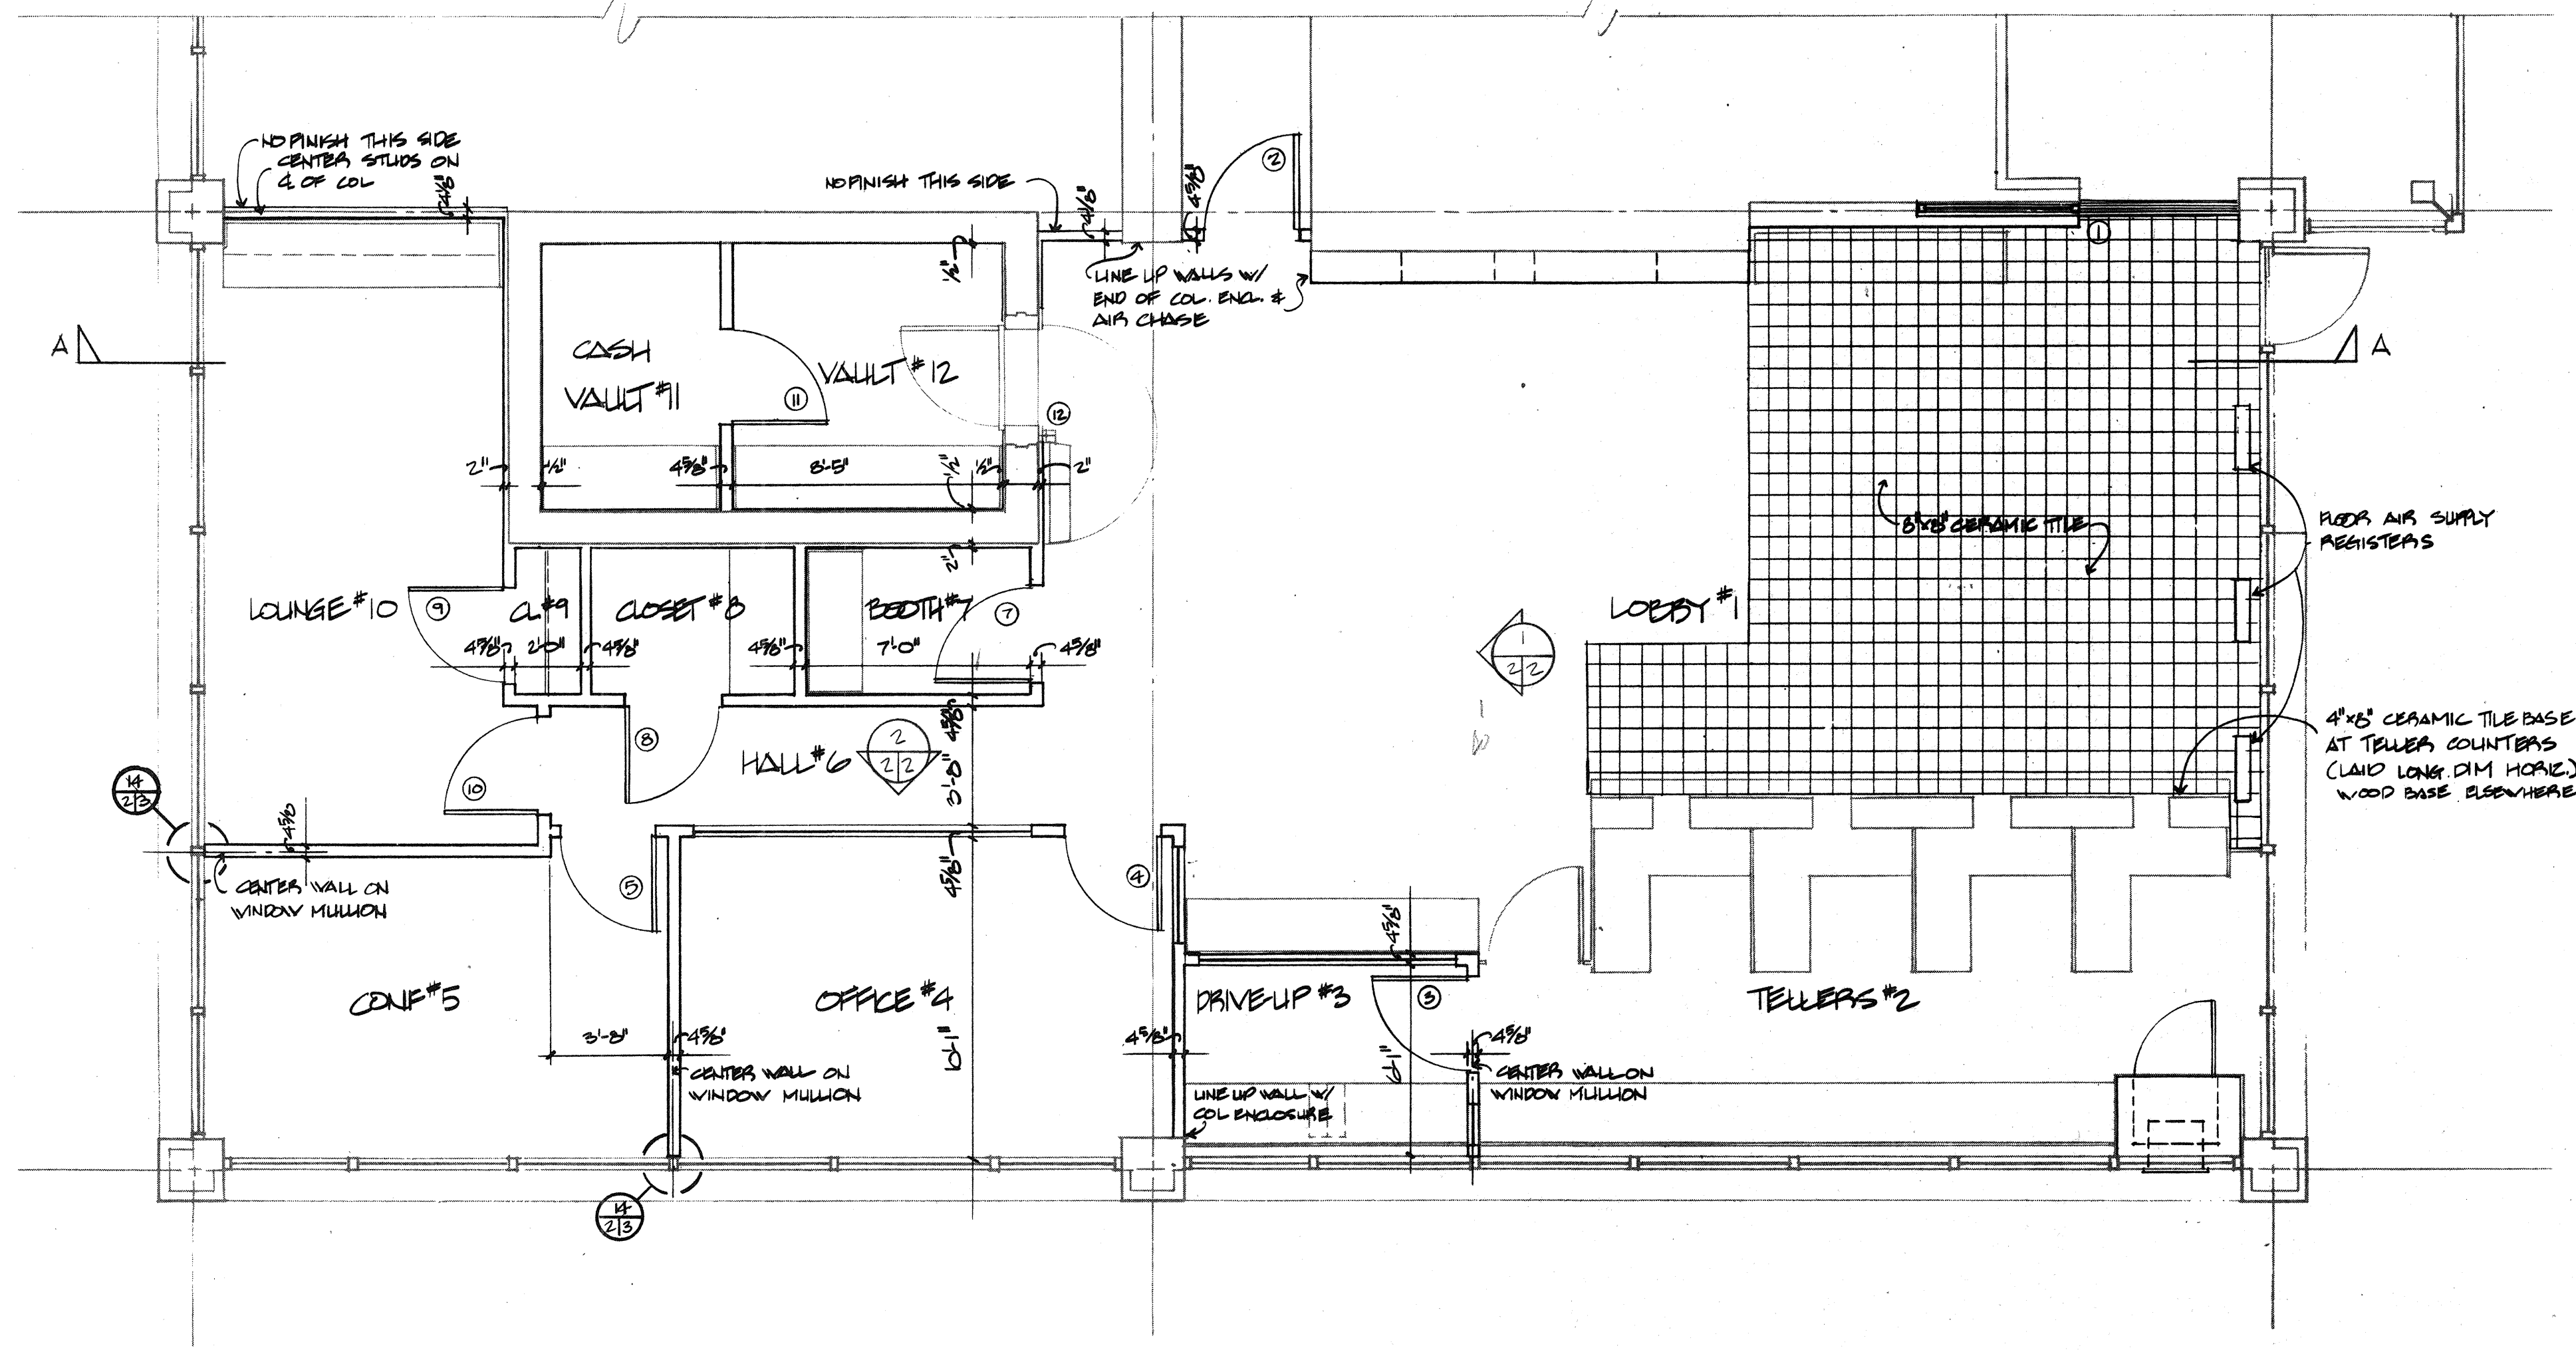

BANK AREA FLOOR PLAN

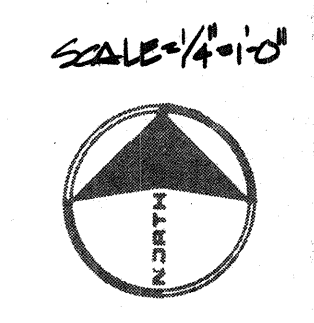

PLYMOUTH ROAD OFFICE

ARCHITECTS, ENGINEERS AND INTERIOR DESIGNERS
2080 SOUTH STATE STREET • ANN ARBOR, MICHIGAN 48104 • (313) 761-2090

CITIZENS TRUST
DANIELS & ZERMACK ASSOCIATES

REVISION
ADDENDUM #1
1 FEB 84

JOB CS-14
DATE 25 JAN 84
DRAWN AJV
CHECKED FL
SHEET 2 OF 3

DETAIL SYMBOL

DETAIL NUMBER
LOCATION SHEET
DETAIL SHEET

2